





REVISION	
DATE :	BY:

**RANCHO WAY PROPERTIES LLC**  
575 W MANVILLE ST, COMPTON, CA 90220

TITLE :  
**FIRST FLOOR PLAN**

 

DATE : 10-30-2021  
SCALE : 3/32" = 1'-0"  
ARCHITECTURAL DESIGNER:  
LIEM NGUYEN  
1901 NEWPORT BLVD SUITE 350  
COSTA MESA, CA 92627  
TEL: 567-801-7777  
FILE :  
DATE:10-30-2021

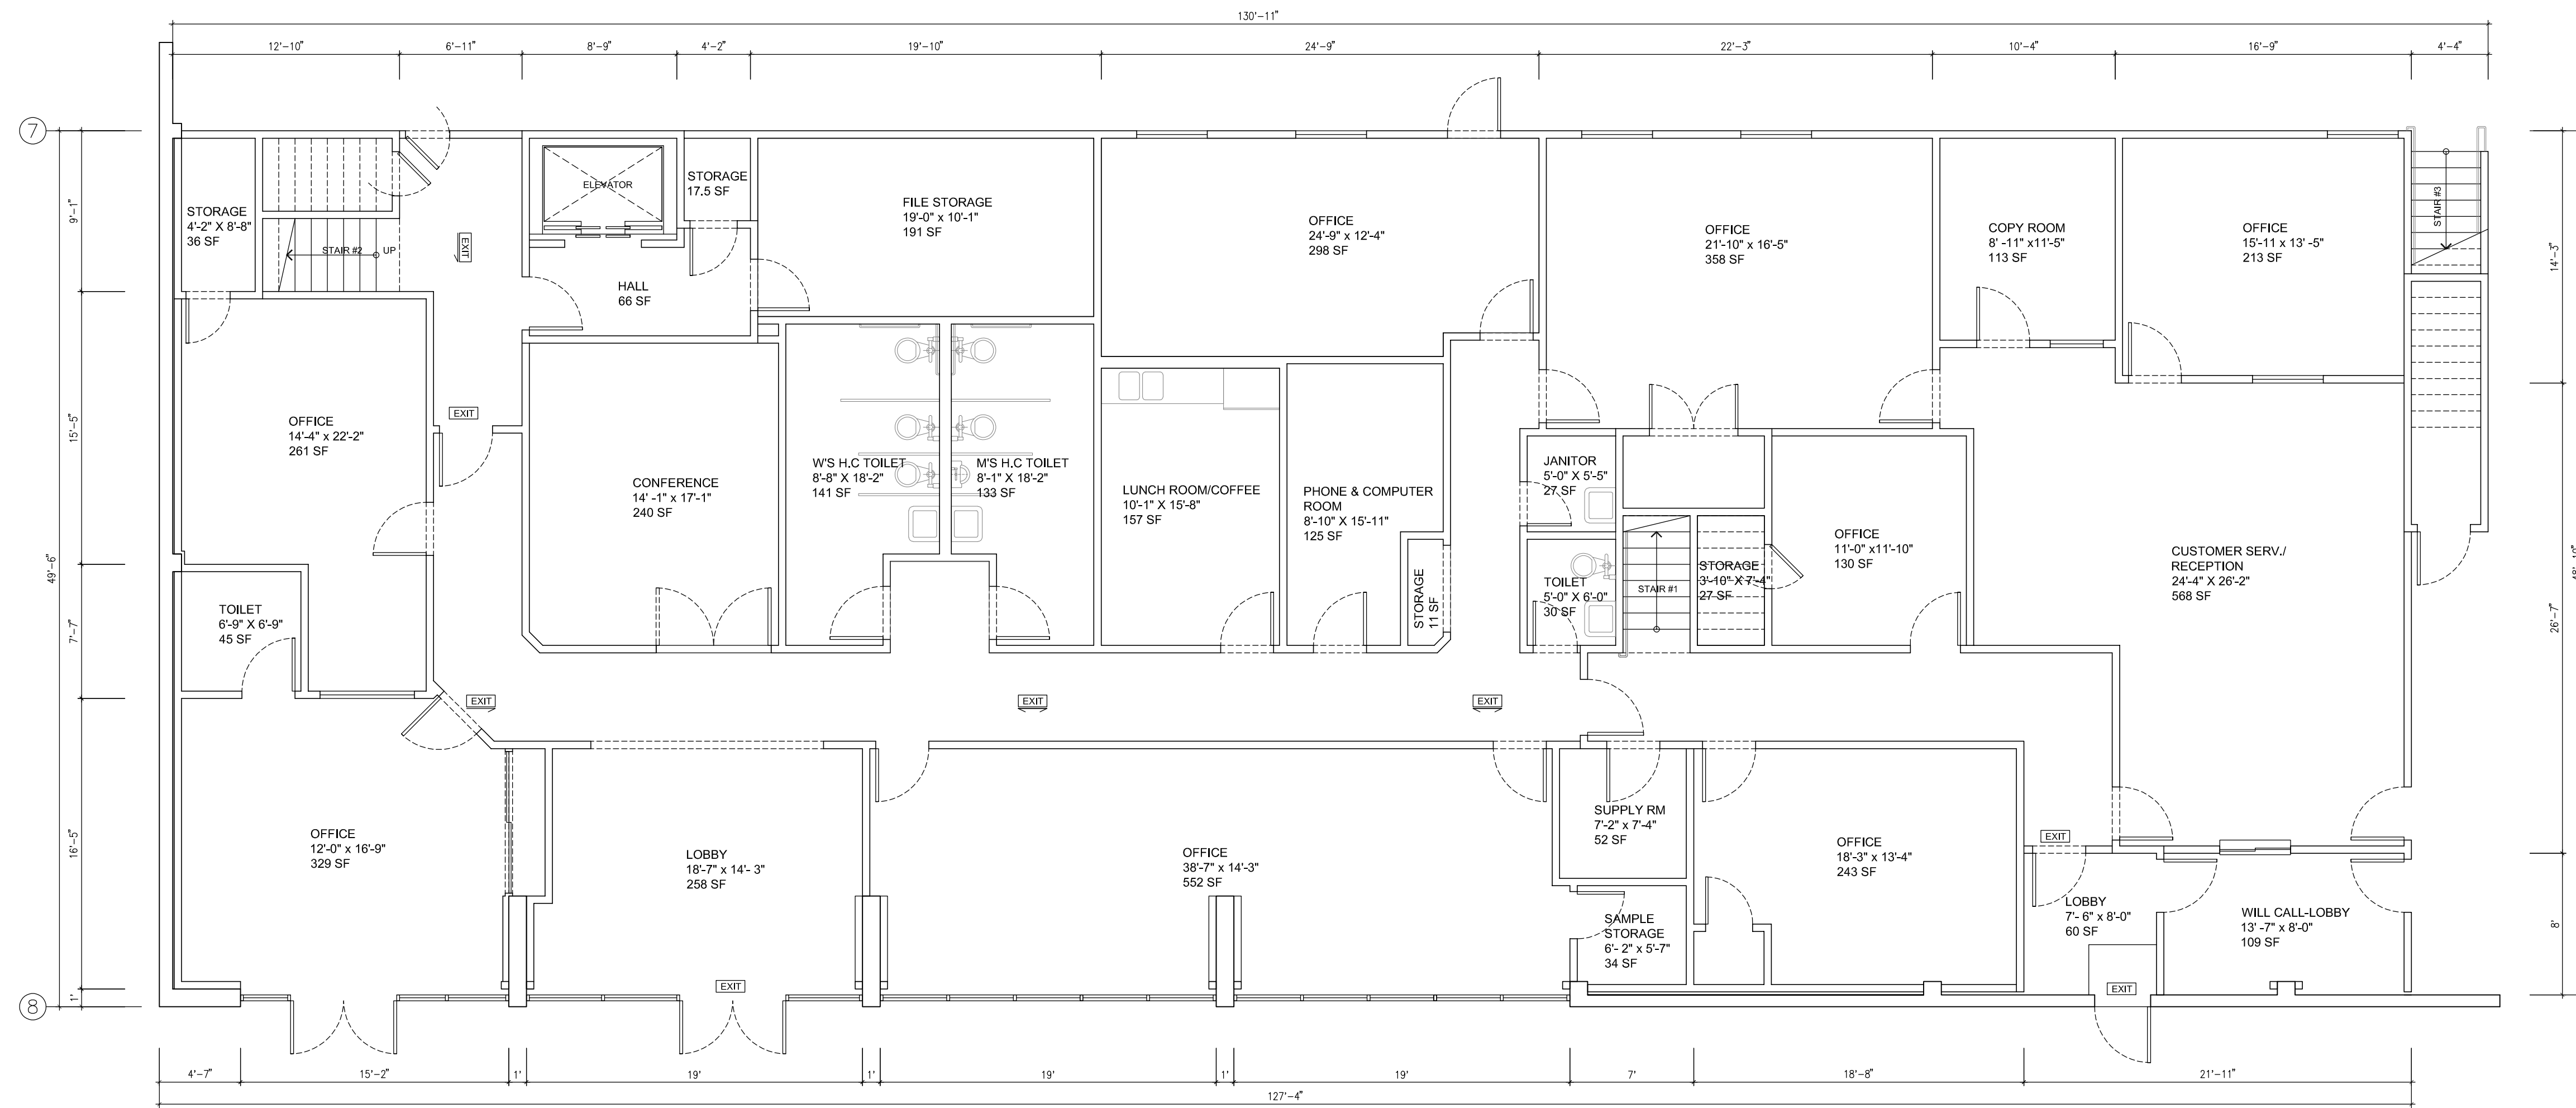


**OFFICE AREA GROUND FLOOR PLAN**  
SCALE: 3/32"=1'-0"

**OCCUPANT LOAD AREA= 3825 SQ.FT./100=38 PERSONS OCCUPANT LOAD**

REVISION	
DATE :	BY:


**RANCHO WAY PROPERTIES LLC**  
575 W MANVILLE ST, COMPTON, CA 90220

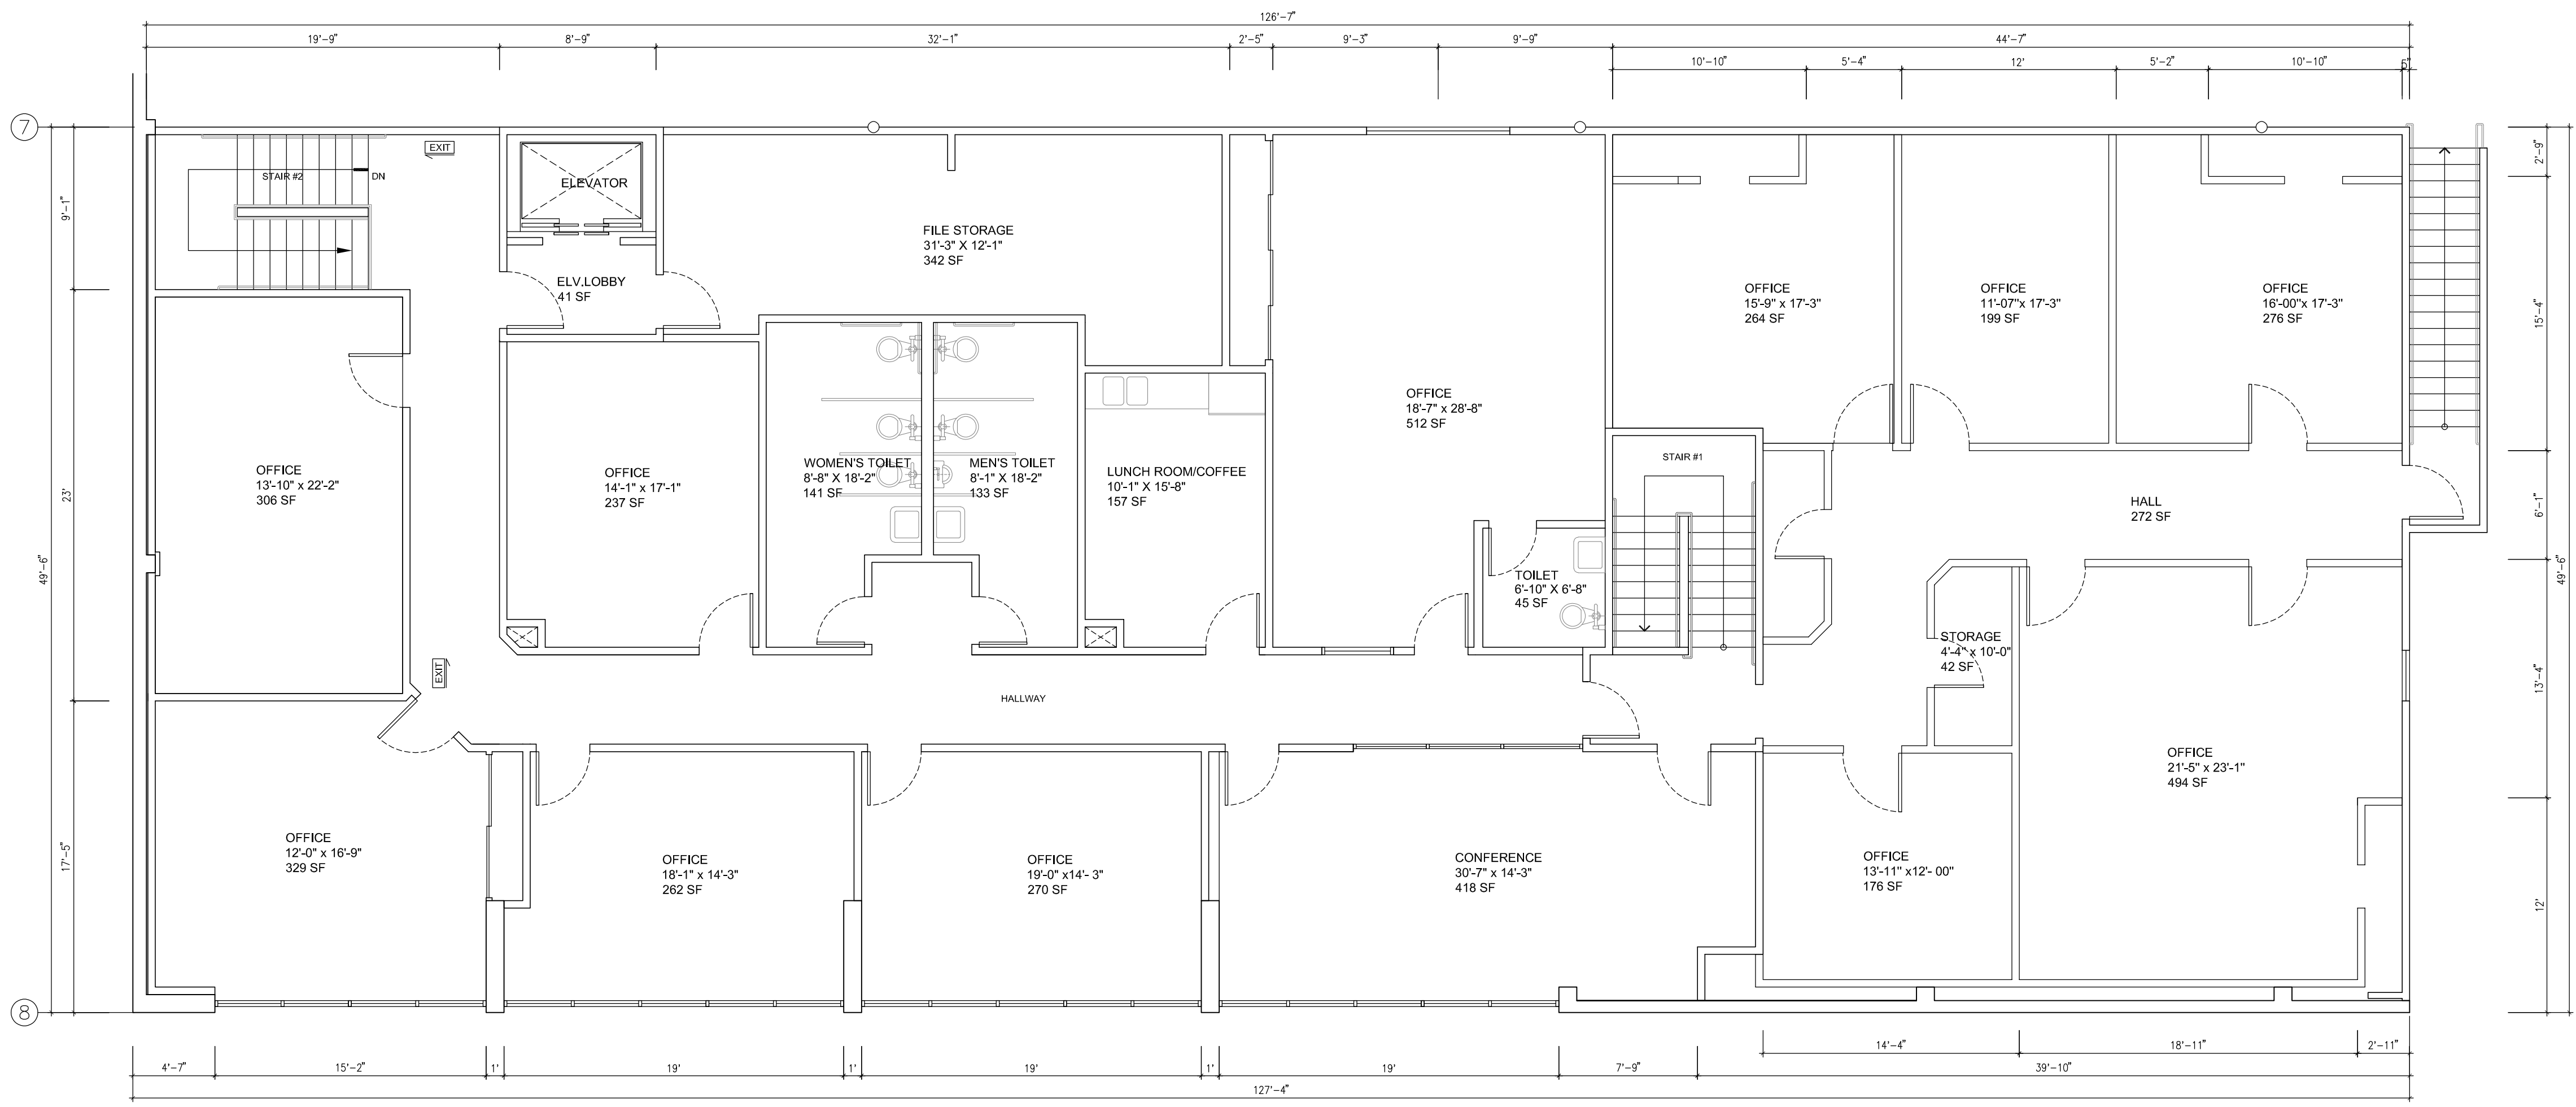

**OFFICE AREA SECOND FLOOR PLAN**  
SCALE: 3/32" = 1'-0"

**OCCUPANT LOAD AREA= 2237 SQ.FT./100=22 PERSONS OCCUPANT LOAD**

TITLE :  
**SECOND FLOOR PLAN**

 

DATE : 10-30-2021
SCALE : 3/32" = 1'-0"
ARCHITECTURAL DESIGNER: LIEM NGUYEN 1901 NEWPORT BLVD SUITE 350 COSTA MESA, CA 92627
TEL: 567-801-7777
FILE :
DATE: 10-30-2021